



South Elevation




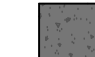





Scale - 1:100




East Elevation

Scale - 1:100



EXTERNAL FINISHES:

-  Office:
Wall cladding - Quadcore AWP, K5600/ K5900/KS1000MR, Microrib Profile, colour Onyx RAL7016
-  Wall cladding - Quadcore AWP, K5600/ K5900/KS1000MR, Microrib Profile, colour RAL7035 (Moonstone)
-  Feature banding, corner panels, window frames, doors, drip flashings and eaves - Onyx RAL 7016.
-  Entrance feature - Ceramic rainscreen tiles. Kingspan Ceramic Granite TBC
-  Glazing - grey tint.
-  Warehouse:
Wall cladding - Quadcore KS1000RW, Trapezoidal Profile, colour Diamond RAL 9023
-  Doors, industrial doors, drip flashings and eaves - Onyx RAL 7016.
-  Brickwork basecourse - grey flush pointed facing brick
-  Roof cladding - Quadcore KS1000RW, Trapezoidal Profile, colour XL Forte Gosswing Grey
-  Brett Martin or equal and approved GRP rooflights to cover min 10% of roof area

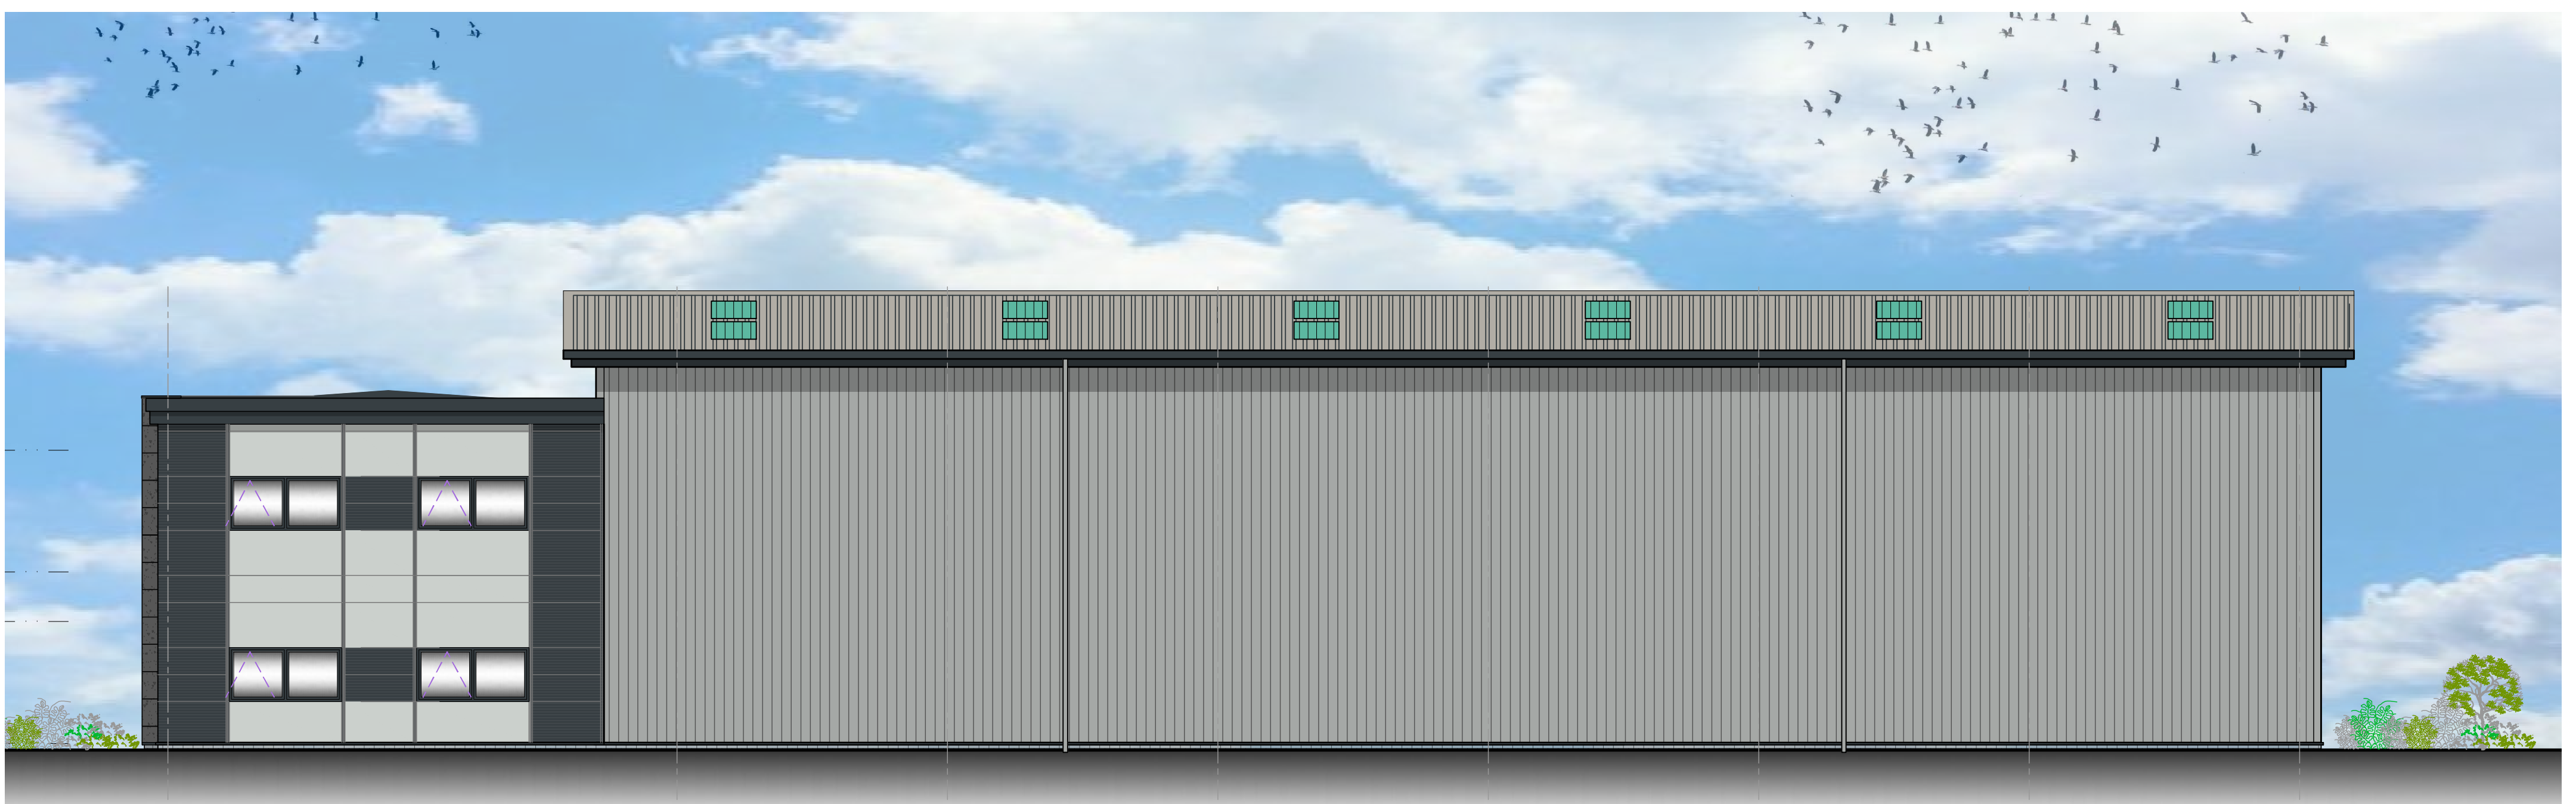

North Elevation

Scale - 1:100

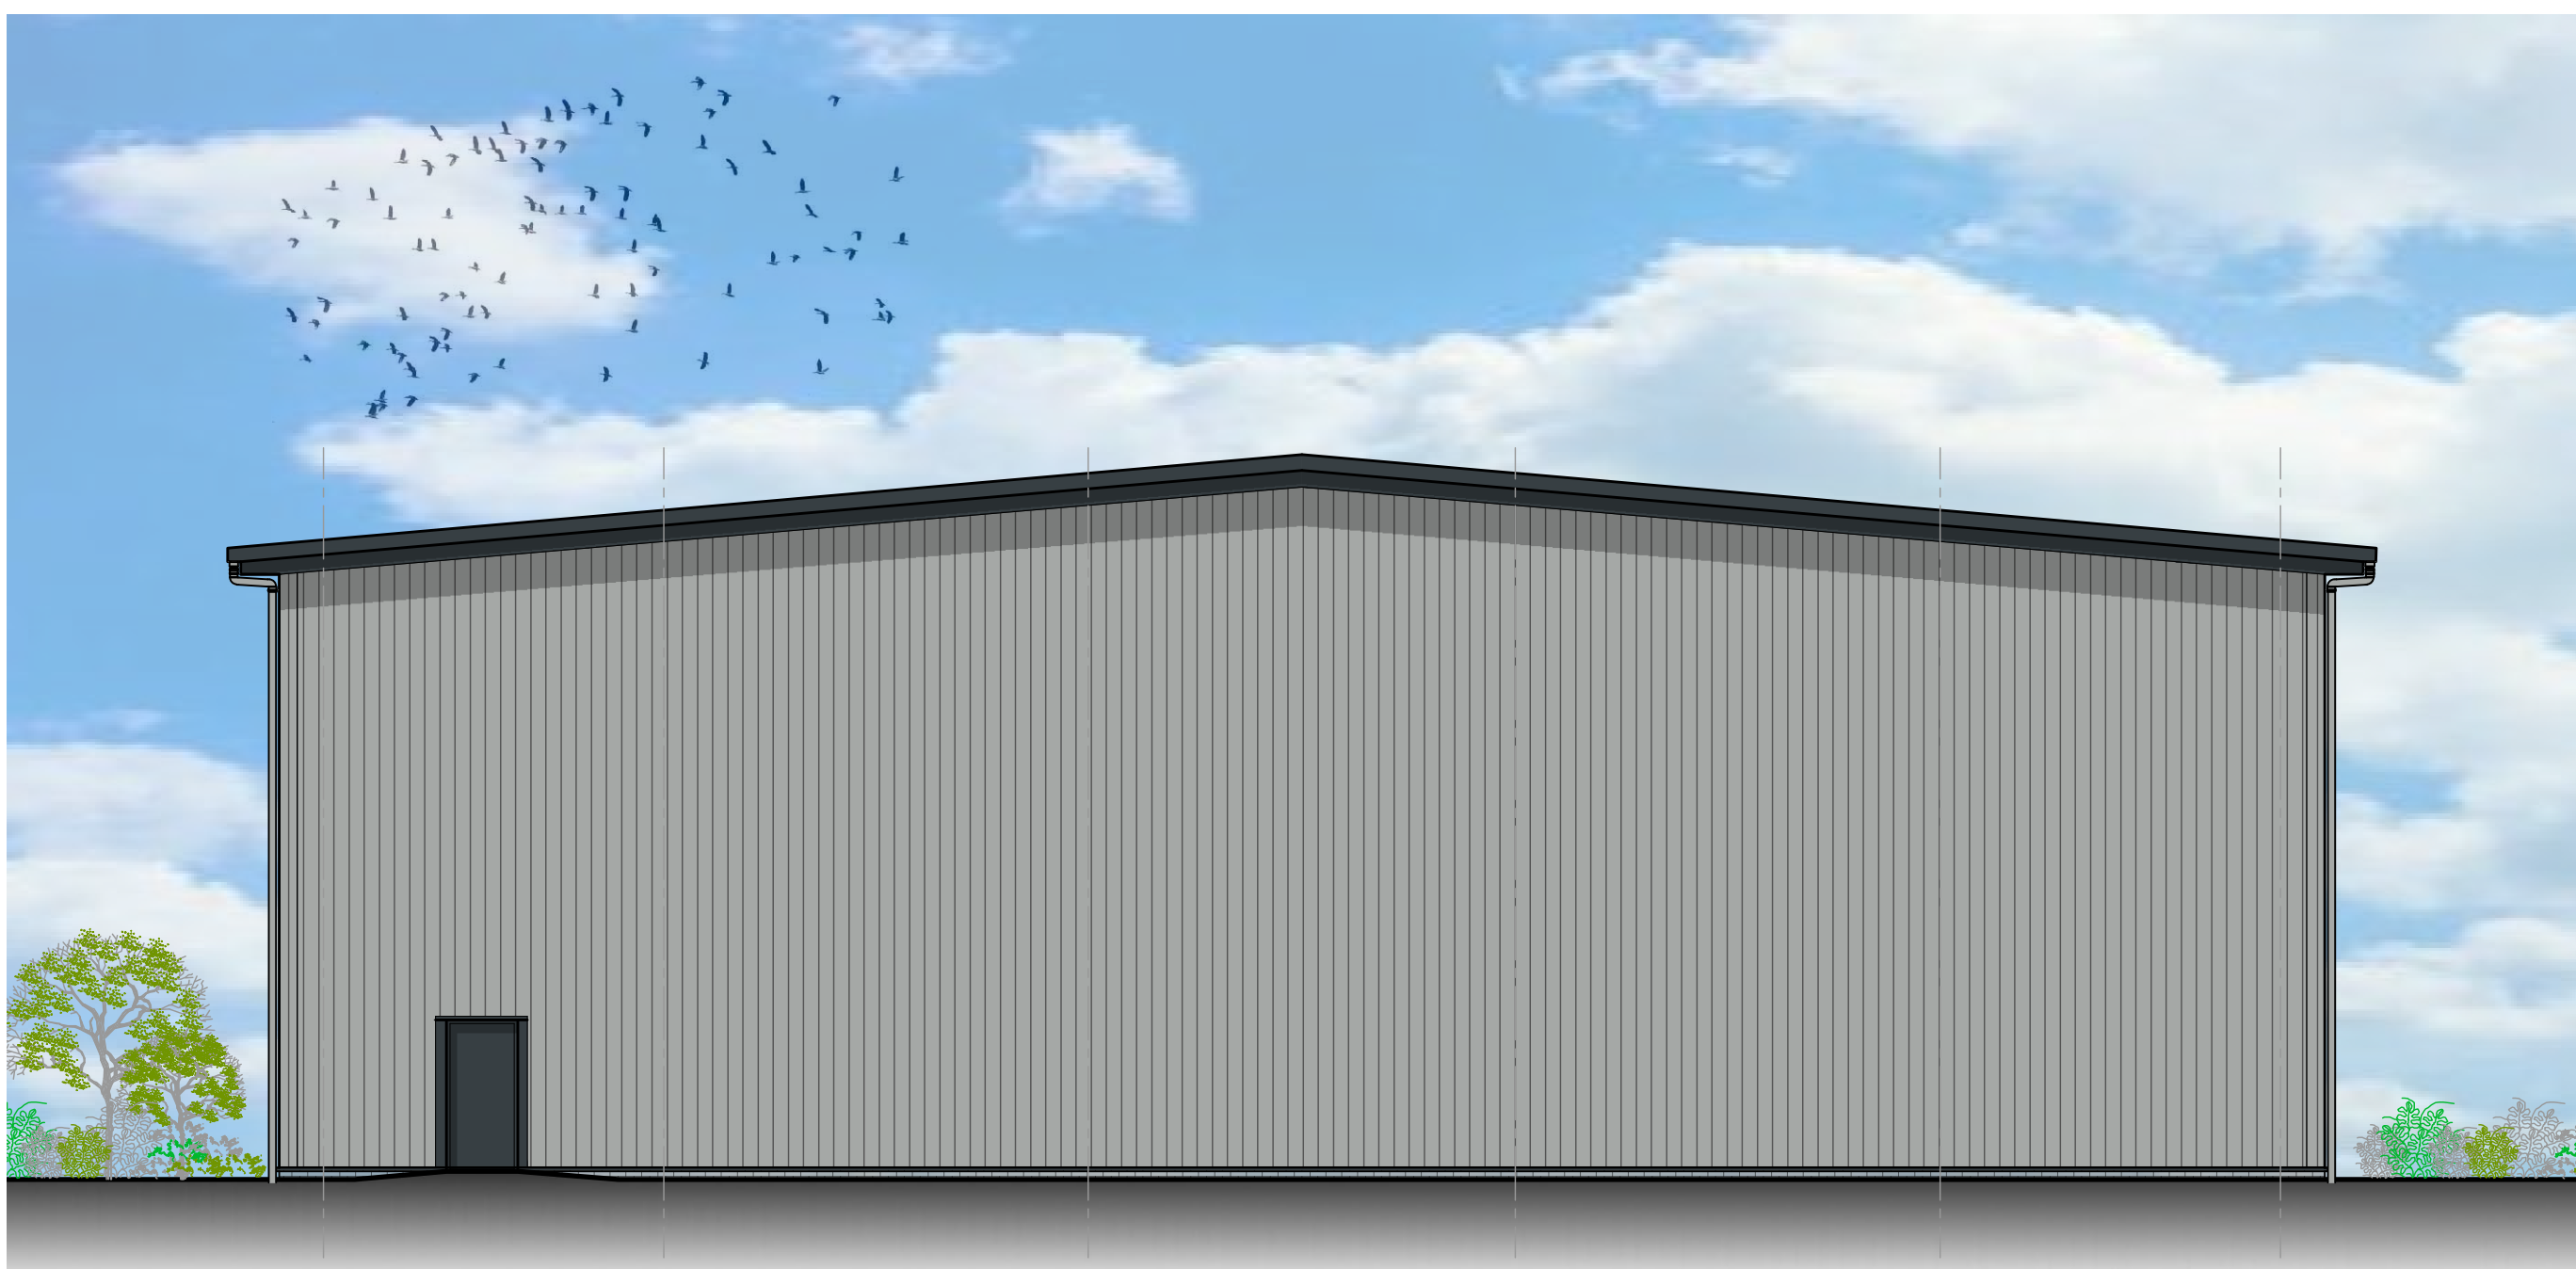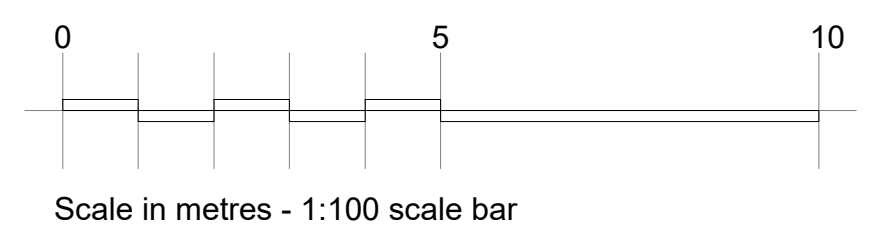

West Elevation

Scale - 1:100

A	First issue	17.04.24	PP	GW
rev	description	date	by	checked
<p>DO NOT SCALE. Use figured dimensions only. All dimensions, spot levels and drainage positions to be checked on site by Contractor prior to construction. Any discrepancies to be reported back to Space Solutions. Drawings to be read & fully understood before work commences. IF IN DOUBT ASK.</p> <p>Bishop House, 50 Carden Place, Aberdeen, AB10 1UP tel: +44(0)1224 218 500 www.spacesolutions.co.uk</p>				
<p>PLANNING</p>			 <p>CREATING GREAT SPACE</p>	
<p>client Knight Property Group</p>		<p>date March 2024</p>		
<p>address Plot 9, Kingshill Comm Pk, Westhill</p>		<p>drawn by PP</p>	<p>checked by GW</p>	
<p>title Elevations</p>		<p>scale 1:100@A1</p>		
<p>job number 224912-A-PRO</p>				<p>sheet no. A_220</p>
<p>© Copyright of Space Solutions (Scotland) Ltd Aberdeen Dundee Edinburgh Glasgow London</p>				<p>rev A</p>