


PROPOSED GROUND FLOOR SUITE A

- 2no. x SINGLE OFFICE
- 14no. x OPEN PLAN
- 1no. x COPY / PRINT
- 1no. x STORE / COATS
- 1no. x 6 PERSON MEETING ROOM
- 1no. x TEA PREP
- 1no. x WELCOME LOUNGE / BREAKOUT

				Bishop House, 50 Carden Place, Aberdeen, AB10 1UP tel: +44(0)1224 218 500 www.spacesolutions.co.uk		client Knight Property Group		date Oct 2024											
						address St. Swithin Row		drawn GG	checked KC										
						title Ground Floor Suite A Proposed Layout Plan		scale As noted @ A3											
								job number St Swithin	dwg no SK02										
								rev A											
<table border="1"> <thead> <tr> <th>rev</th> <th>description</th> <th>date</th> <th>by</th> <th>checked</th> </tr> </thead> <tbody> <tr> <td>A</td> <td>Client comments to space plan added</td> <td>26.03.25</td> <td>G</td> <td>GW</td> </tr> </tbody> </table>				rev	description	date	by	checked	A	Client comments to space plan added	26.03.25	G	GW	<p>DO NOT SCALE. Use figured dimensions only. All dimensions, spot levels and drainage positions to be checked on site by Contractor prior to construction. Any discrepancies to be reported back to Space Solutions. Drawings to be read & fully understood before work commences. IF IN DOUBT ASK.</p>		<p>TEST FIT</p>		<p>© Copyright of Space Solutions (Scotland) Ltd Aberdeen Dundee Edinburgh Glasgow London</p>	
rev	description	date	by	checked															
A	Client comments to space plan added	26.03.25	G	GW															

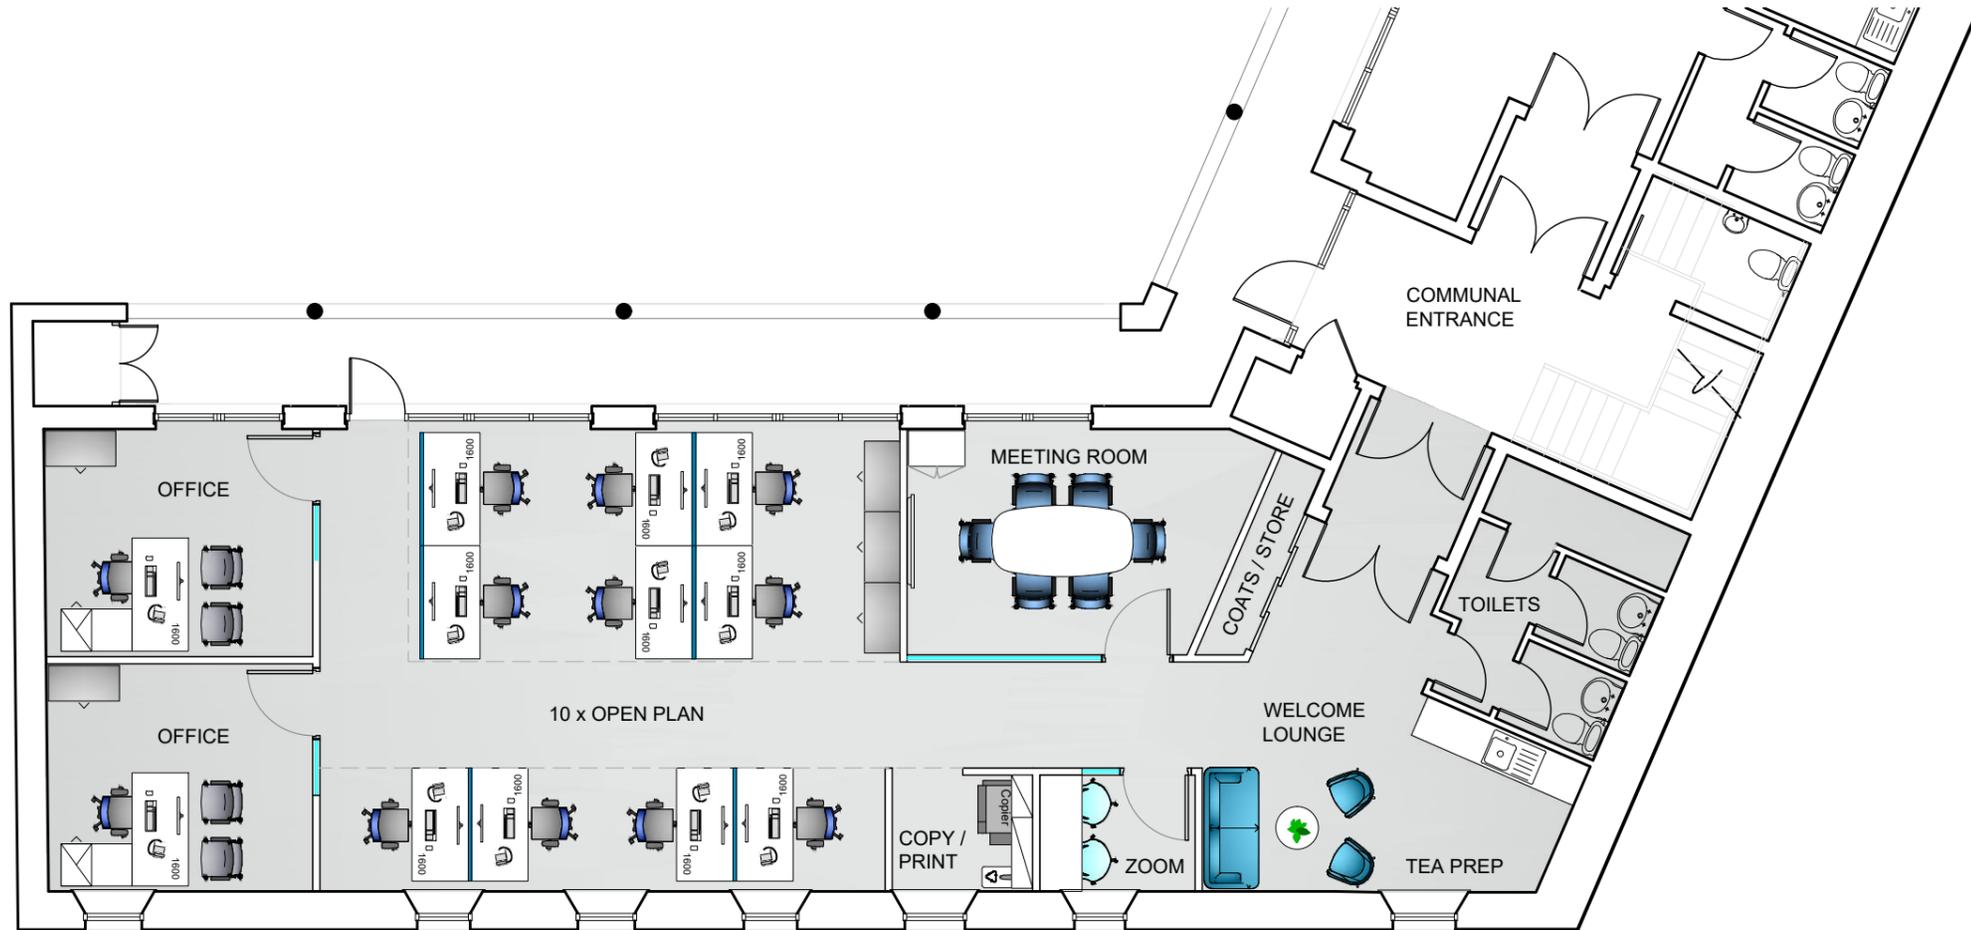

PROPOSED GROUND FLOOR SUITE A


- 2no. x SINGLE OFFICE
- 10no. x OPEN PLAN
- 1no. x COPY / PRINT
- 1no. x ZOOM ROOM
- 1no. x STORE / COATS
- 1no. x 6 PERSON MEETING ROOM
- 1no. x TEA PREP
- 1no. x WELCOME LOUNGE / BREAKOUT

Bishop House, 50 Carden Place,
 Aberdeen, AB10 1UP
 tel: +44(0)1224 218 500
 www.spacesolutions.co.uk

DO NOT SCALE. Use figured dimensions only. All dimensions, spot levels and drainage positions to be checked on site by Contractor prior to construction. Any discrepancies to be reported back to Space Solutions. Drawings to be read & fully understood before work commences.
IF IN DOUBT ASK.

client Knight Property Group	date Oct 2024
address St. Swithin Row	drawn GG
checked KC	scale As noted @ A3
title Ground Floor Suite A Proposed Layout Plan	
job number St Swithin	dwg no SK02




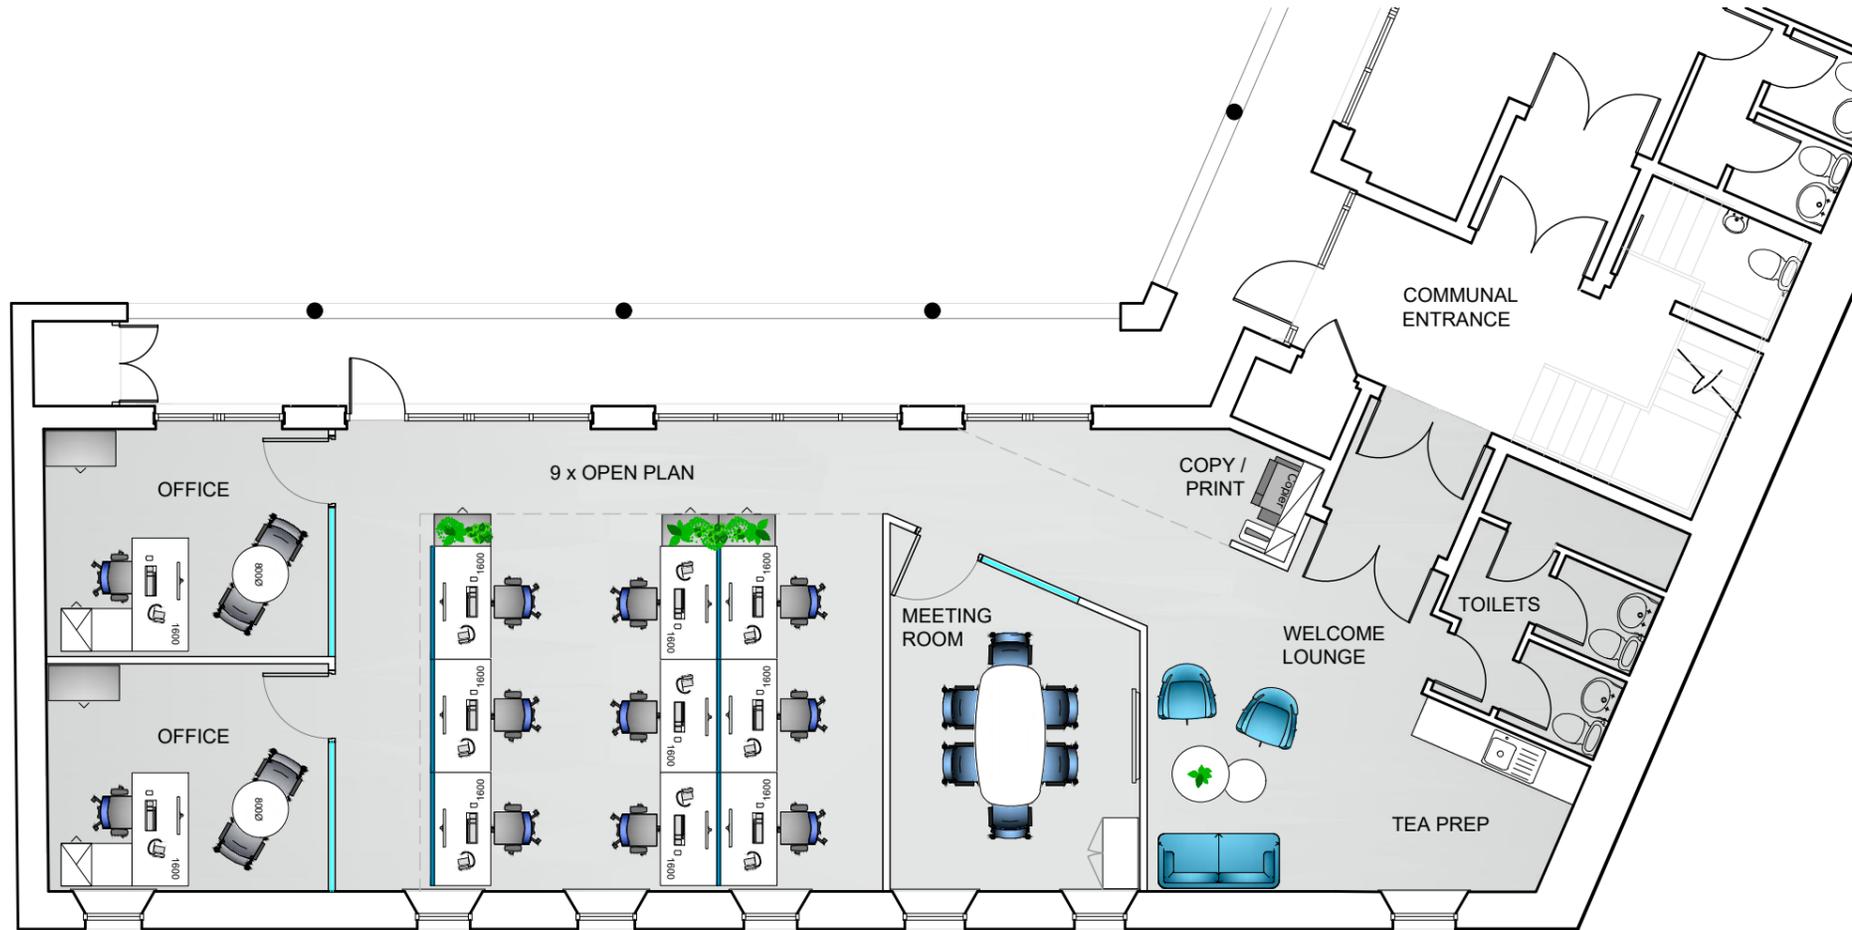

PROPOSED GROUND FLOOR SUITE A

- 2no. x SINGLE OFFICE
- 9no. x OPEN PLAN
- 1no. x COPY / PRINT
- 1no. x 6 PERSON MEETING ROOM
- 1no. x TEA PREP
- 1no. x WELCOME LOUNGE / BREAKOUT

					Bishop House, 50 Carden Place, Aberdeen, AB10 1UP tel: +44(0)1224 218 500 www.spacesolutions.co.uk		client Knight Property Group		date Oct 2024			
					DO NOT SCALE. Use figured dimensions only. All dimensions, spot levels and drainage positions to be checked on site by Contractor prior to construction. Any discrepancies to be reported back to Space Solutions. Drawings to be read & fully understood before work commences. IF IN DOUBT ASK.		address St. Swithin Row		drawn GG		checked KC	
							title Ground Floor Suite A Proposed Layout Plan		scale As noted @ A3			
							job number St Swithin		rev SK02			
					© Copyright of Space Solutions (Scotland) Ltd		TEST FIT		job number St Swithin		rev SK02	
					Aberdeen Dundee Edinburgh Glasgow London							

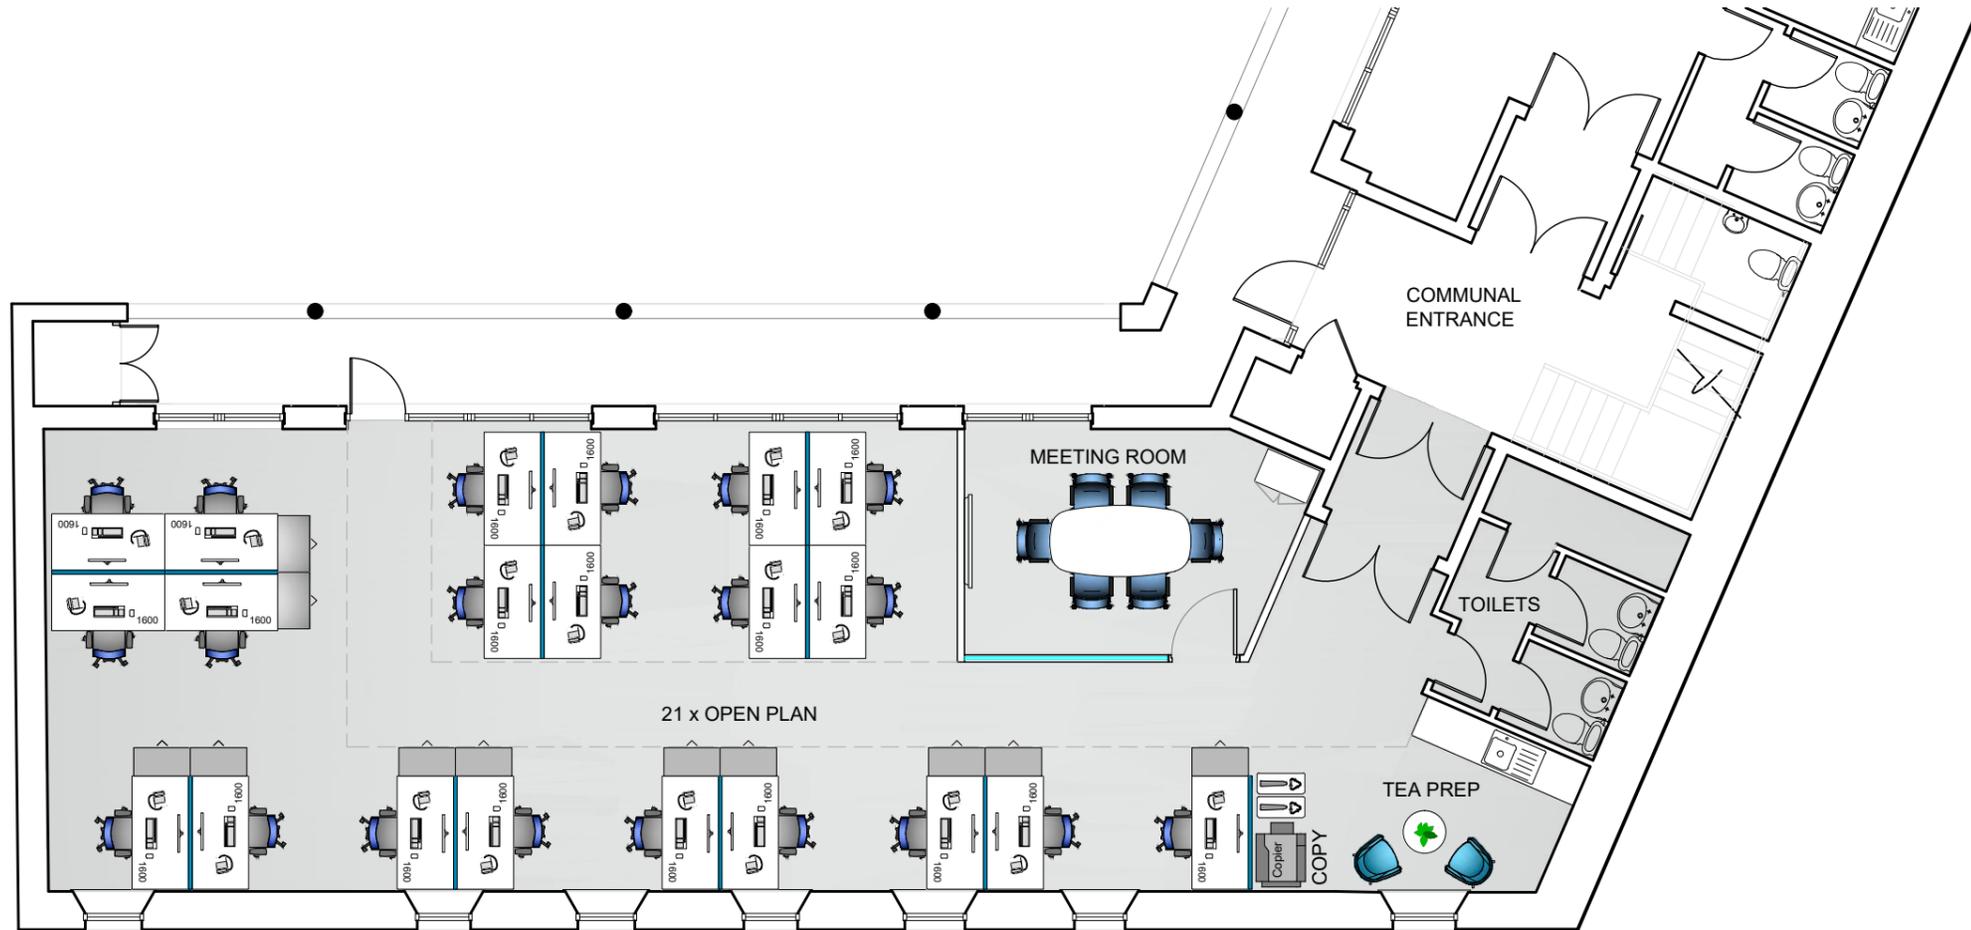

PROPOSED GROUND FLOOR SUITE A

- 21no. x OPEN PLAN
- 1no. x 6 PERSON MEETING ROOM
- 1no. x TEA PREP / COPY PRINT

					Bishop House, 50 Carden Place, Aberdeen, AB10 1UP tel: +44(0)1224 218 500 www.spacesolutions.co.uk		client Knight Property Group		date Nov 2024	
					address St. Swithin Row		drawn GG		checked KC	
					title Ground Floor Suite A Proposed Layout Plan - Option 3		scale As noted @ A3		<small>SK02-SK03 Lease Plan Suite A.dwg</small>	
					© Copyright of Space Solutions (Scotland) Ltd		TEST FIT		job number St Swithin	
					IF IN DOUBT ASK.		rev SK03		rev SK03	
					Aberdeen Dundee Edinburgh Glasgow London		SPACE SOLUTIONS			